


REVISIONS				
ZONE	REV	DESCRIPTION	DATE	APPROVED
	NR	Wire Installation Guide	8/31/2015	BC

Side Light strip Lights

NOTE:
 CONNECT RED TAGGED WIRE
 TO HARNESS RED WIRE AND
 BLACK WIRE TO BLACK HARNESS WIRE
 USING ROUND BUTTON CONNECTORS

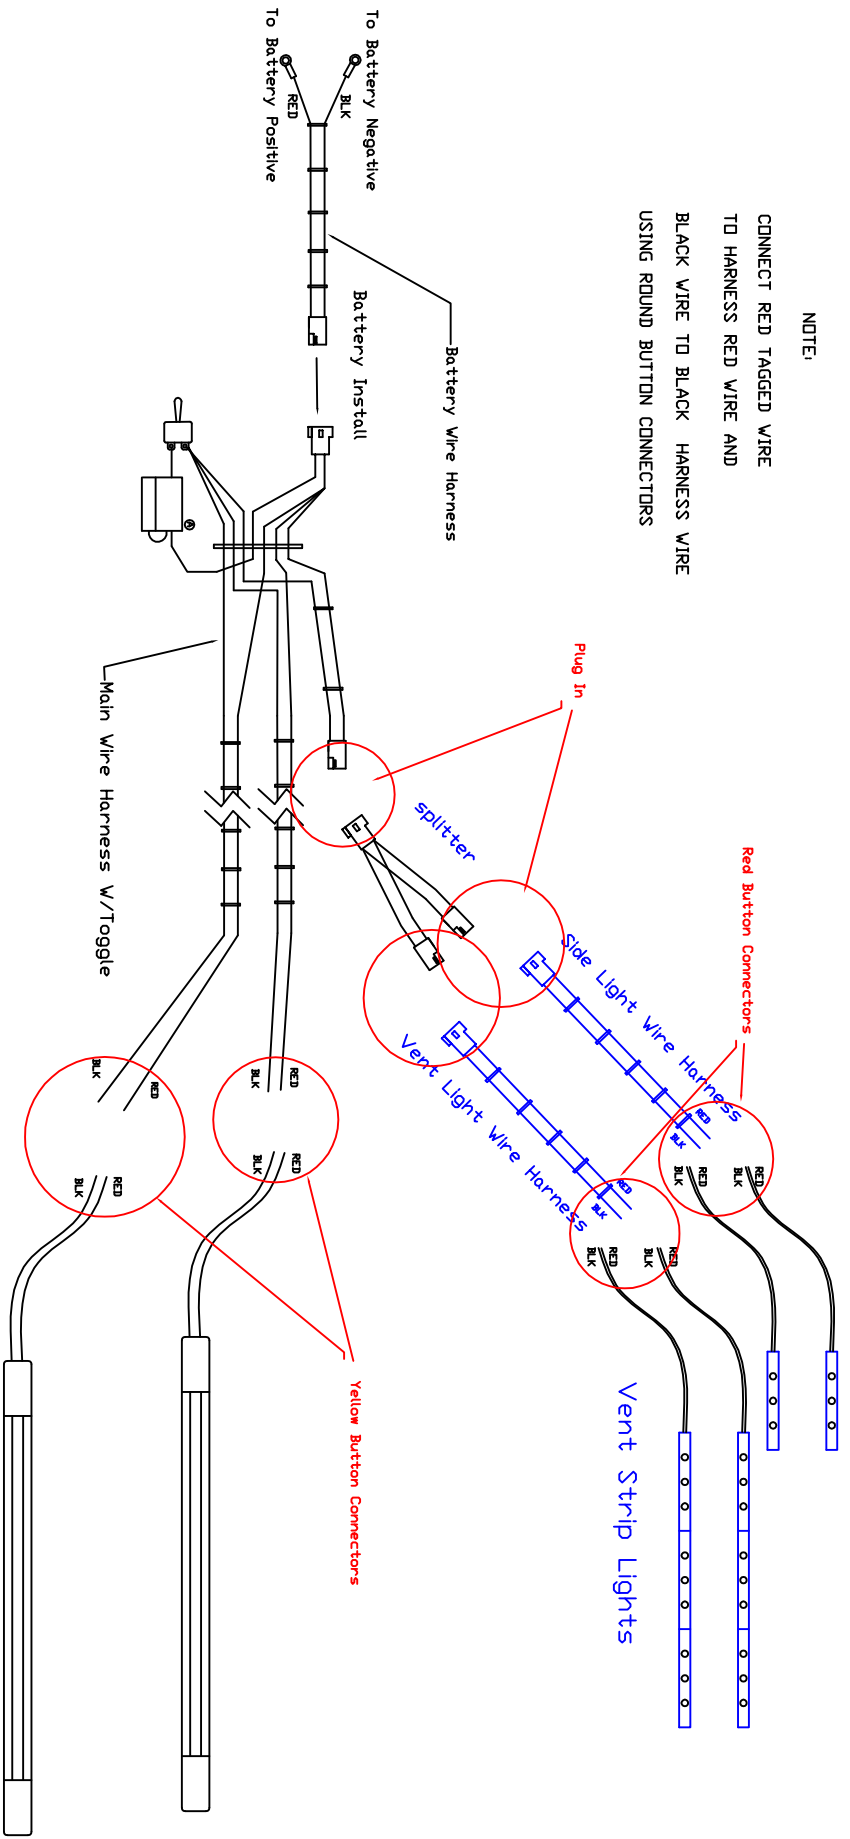

Running Board Light Kit Installation

		WIRE INSTALLATION GUIDE	
		4945 Eagle Lake Road Duluth, Minnesota 55803	
DWG NO.	SCALE	None	
REV NR			